


NOTED IN SCH
LOW'E' ARGOT
WHILE ALSO B

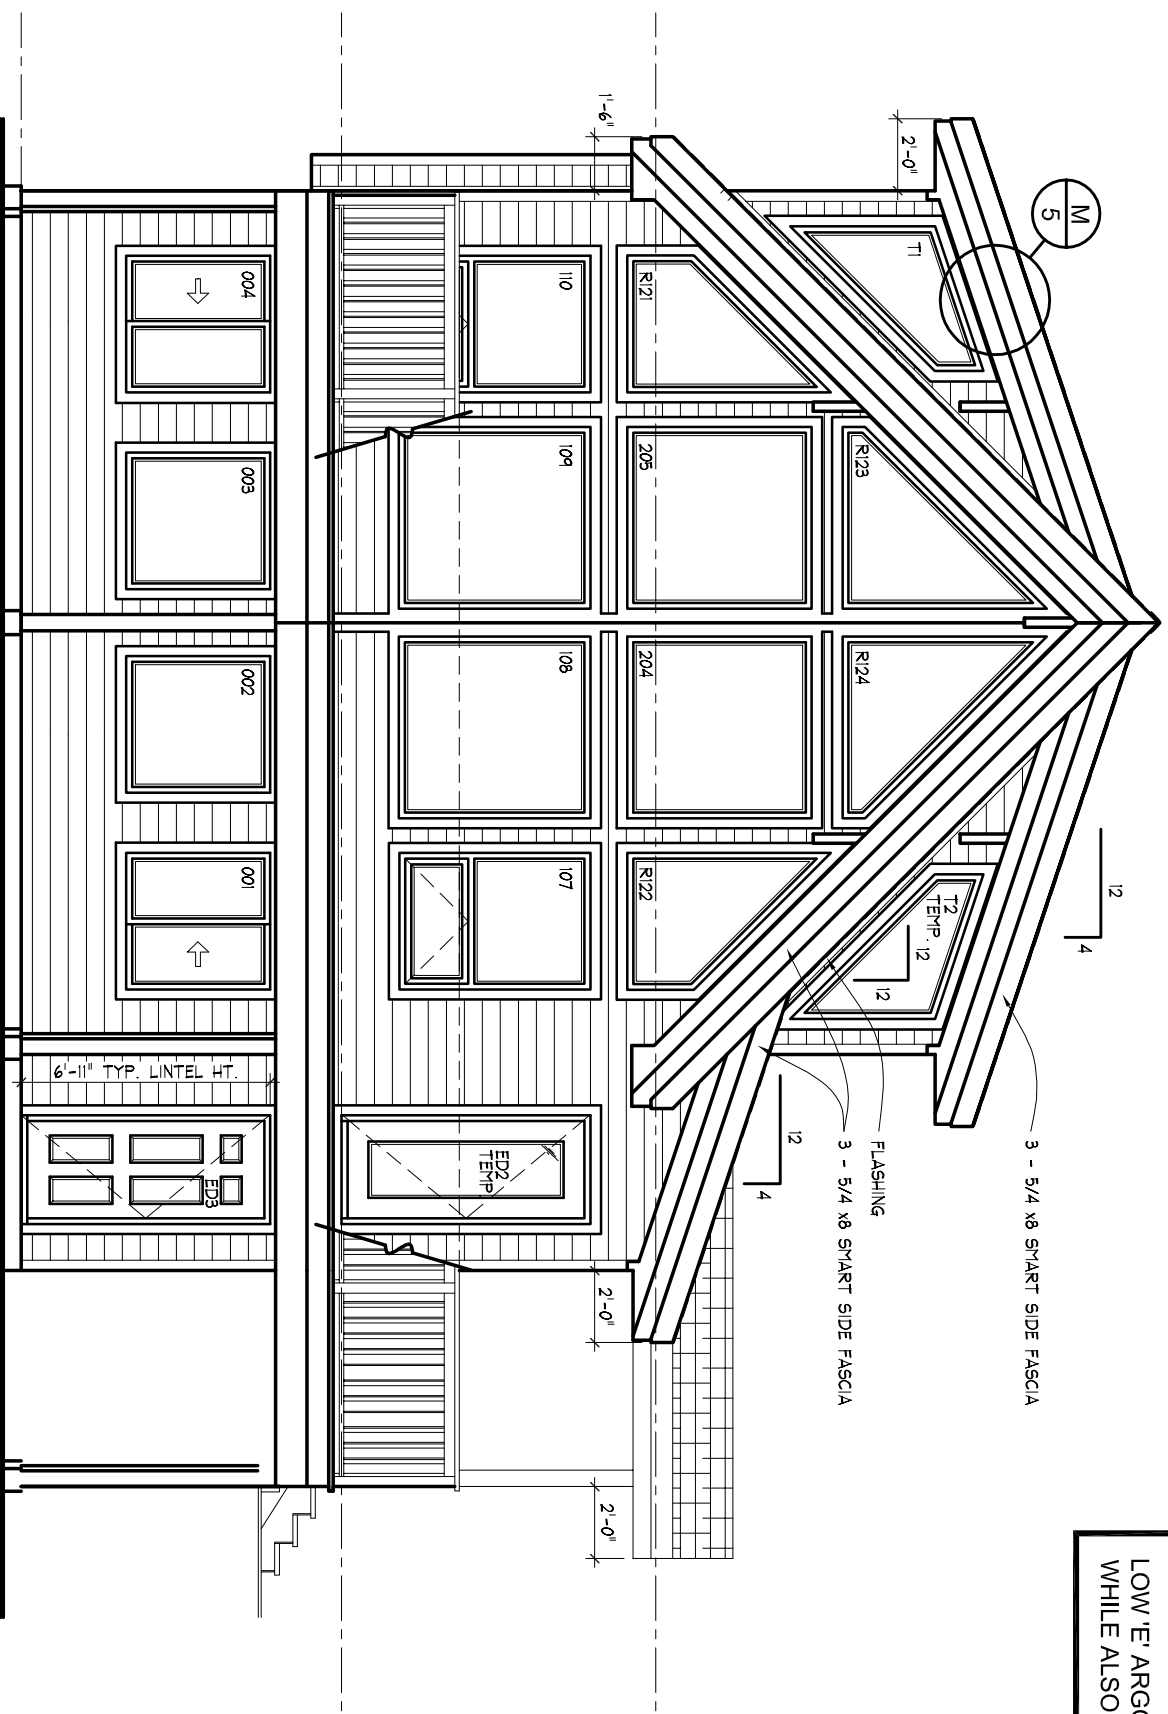

FRONT ELEVATION