


- FINAL GRAPHS
- CORNER TRIM
- WINDOW TRIM

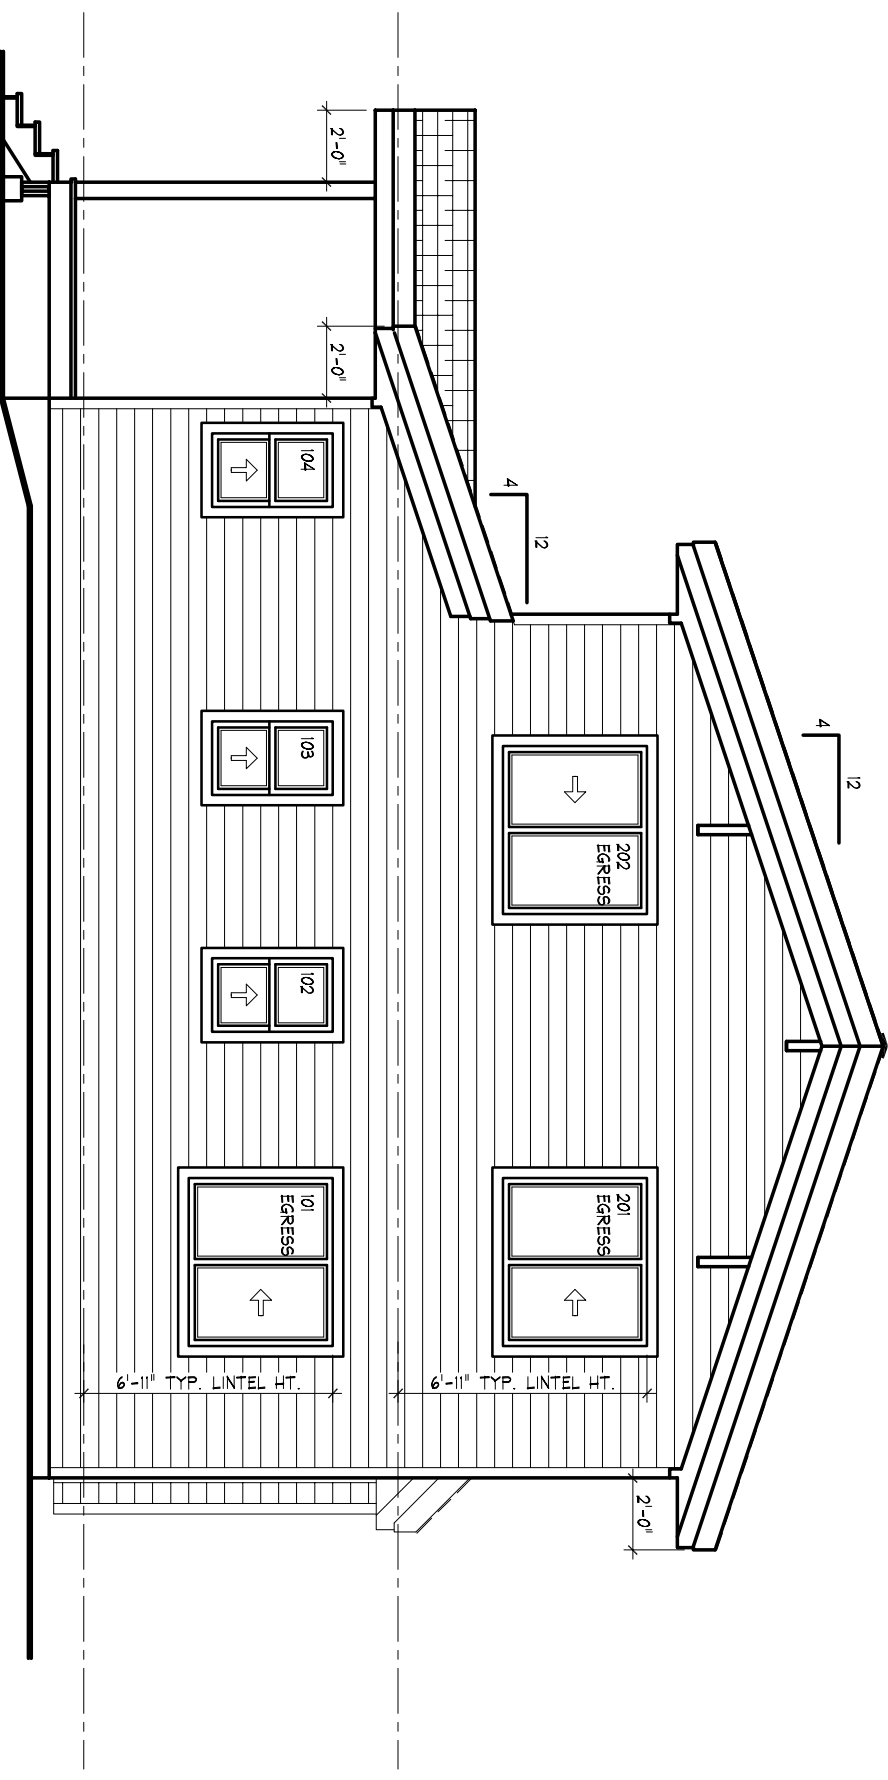

REAR ELEVATION