


UNLESS OTHERWISE
DAMAGING RAYS,
WEATHER.

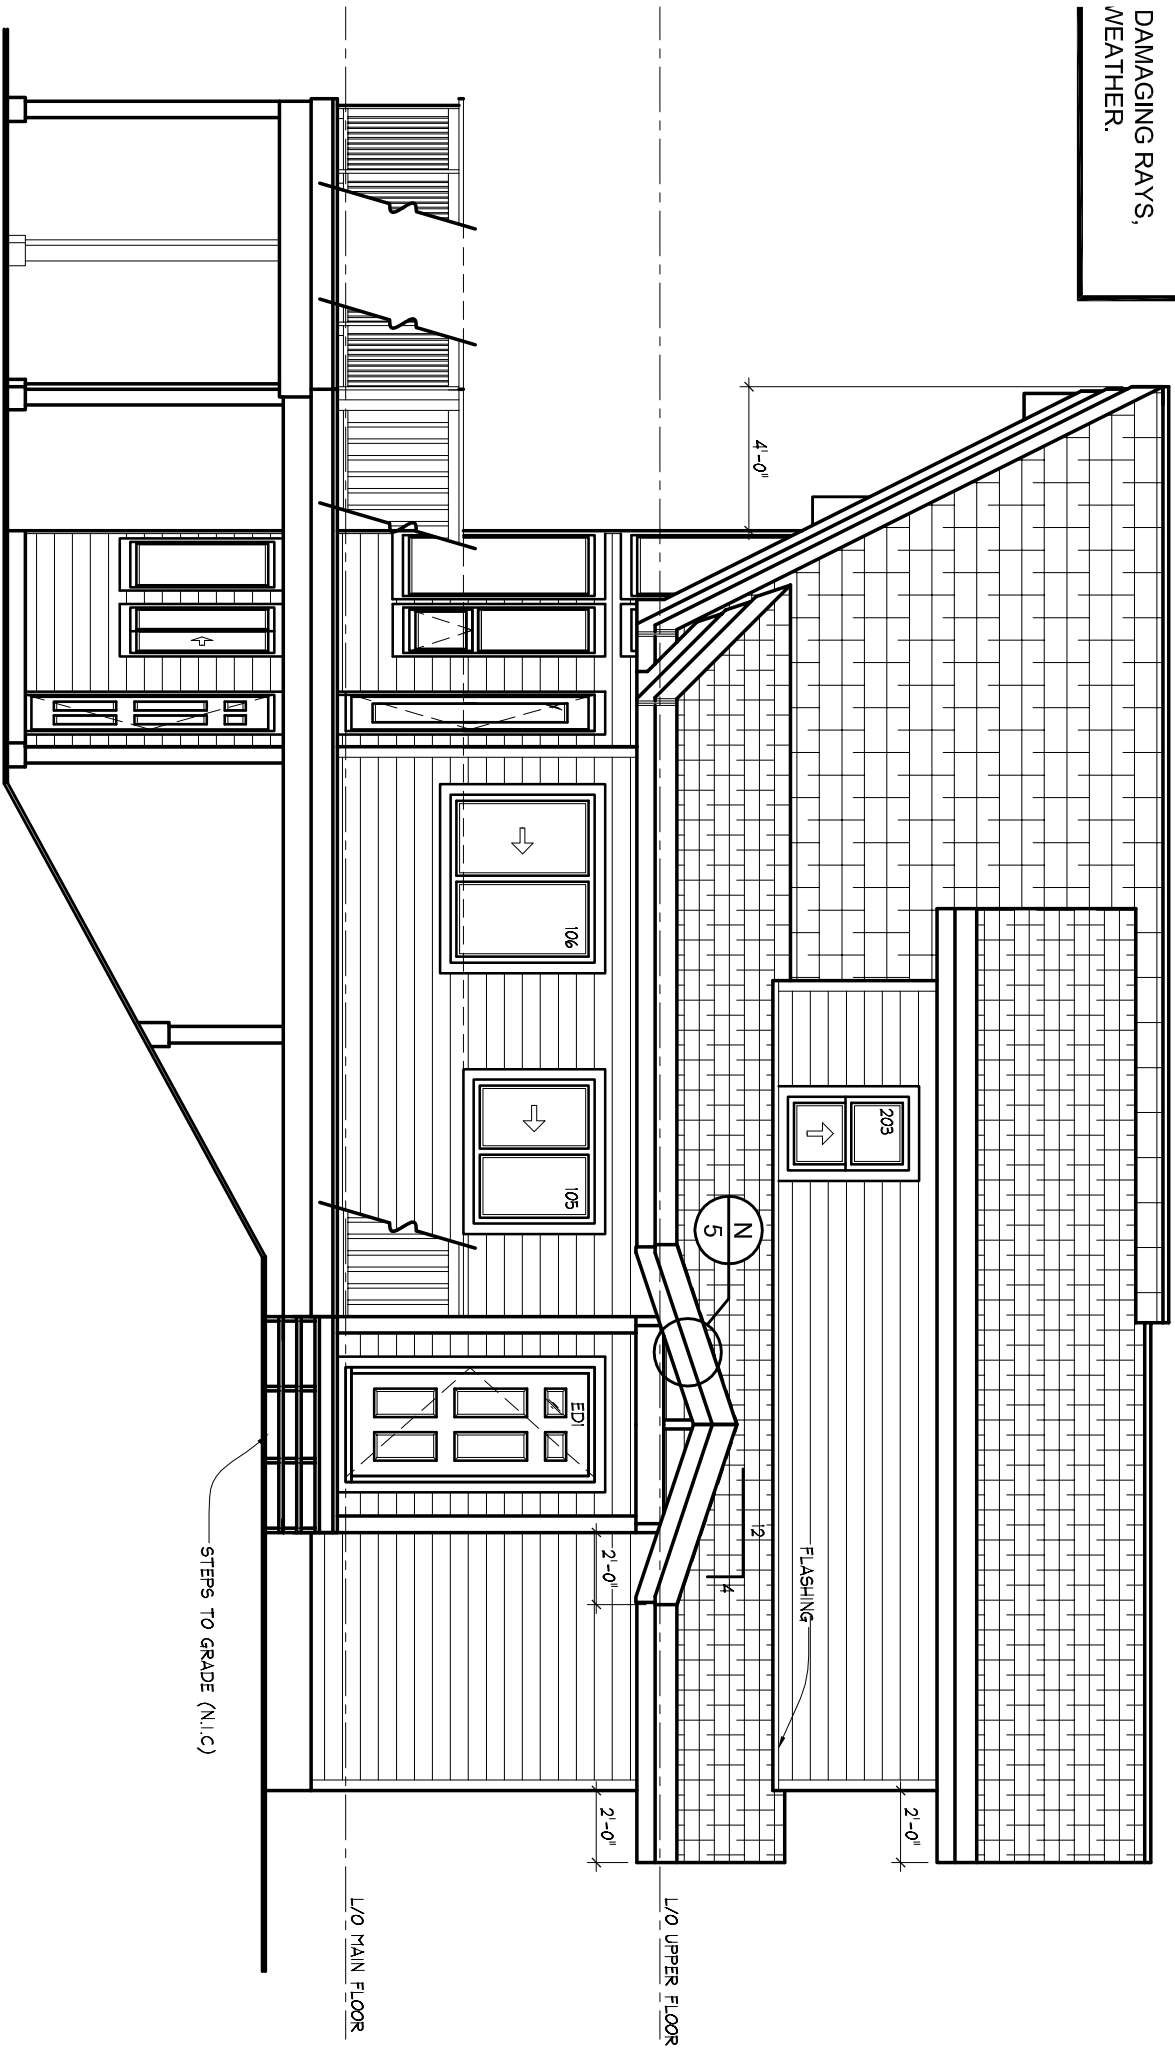

RIGHT ELEVATION