
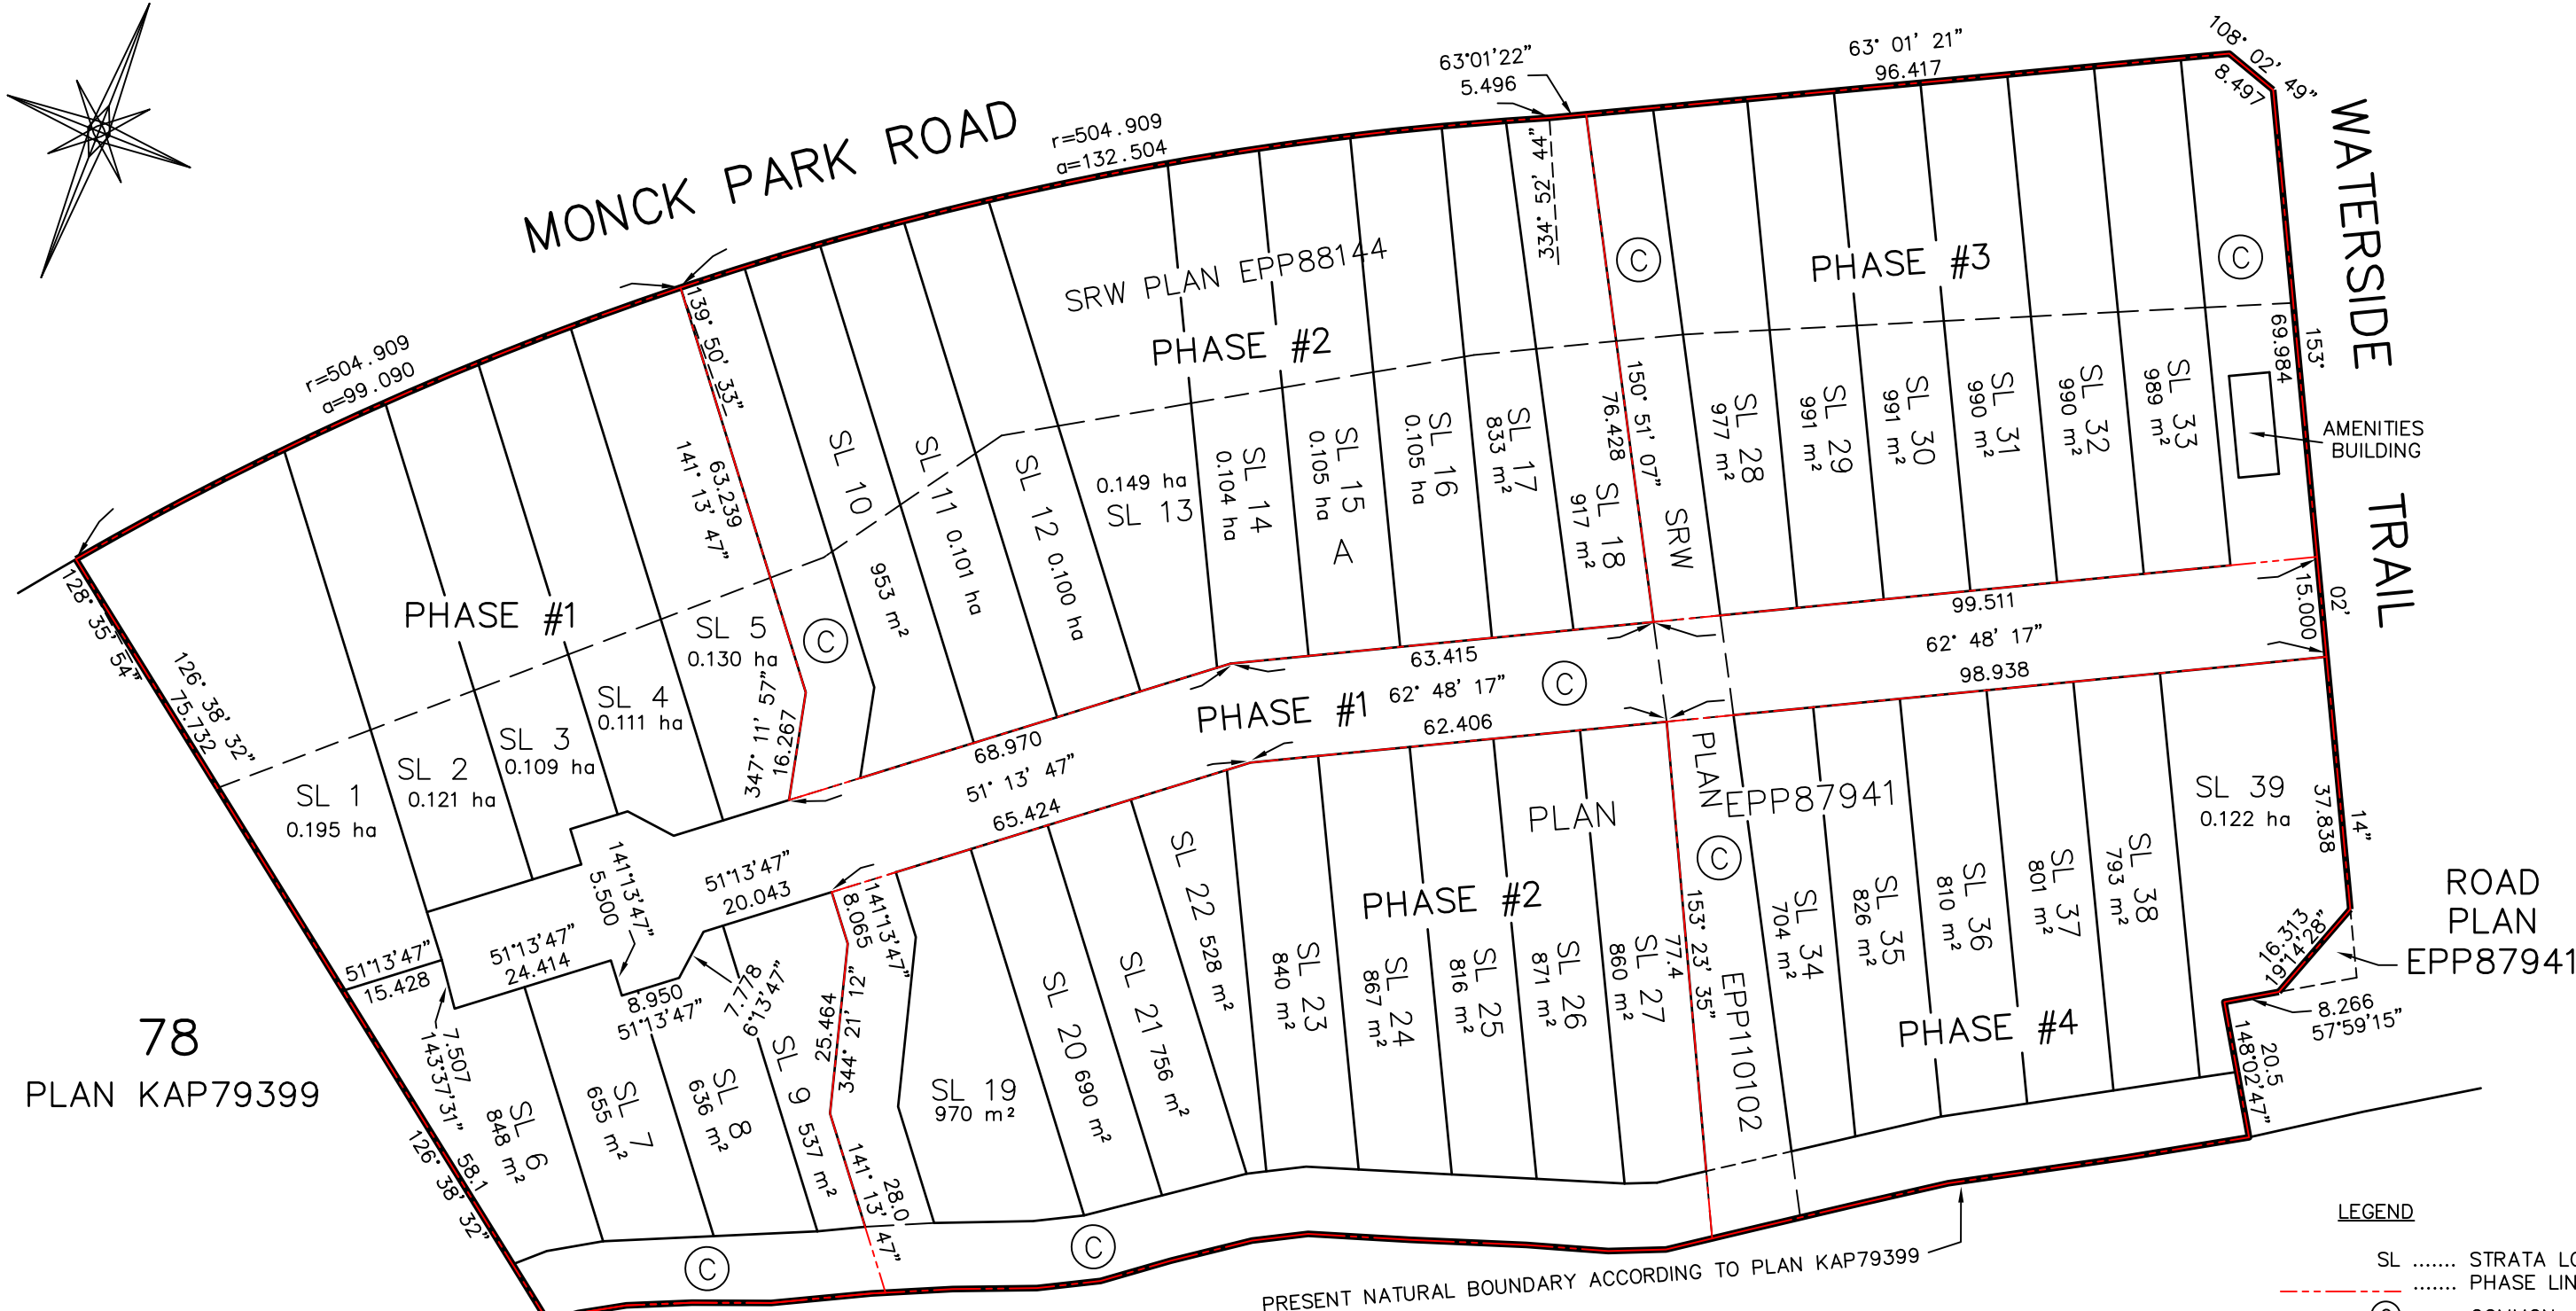



# SKETCH PLAN OF PROPOSED PHASED STRATA PLAN OVER LOT A, DL 530, KDYD, PLAN EPP87941

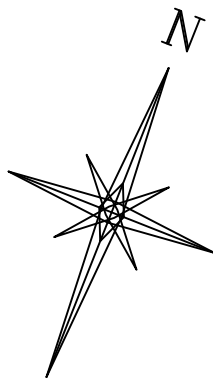

78  
PLAN KAP79399

- LEGEND**
- SL ..... STRATA LOT
  - ..... PHASE LINE
  - ⊙ ..... COMMON

PRESENT NATURAL BOUNDARY ACCORDING TO PLAN KAP79399

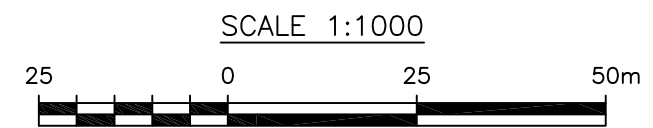

THIS PLAN LIES WITHIN THE  
THOMPSON-NICOLA REGIONAL DISTRICT

CAD FILE: T04160-FORM-P.DWG (JULY 19/21)

**UNDERHILL & UNDERHILL**  
PROFESSIONAL LAND SURVEYORS  
201-925 McMASTER WAY  
KAMLOOPS, B.C. V2C 6K2  
TEL. (250) 372-8835