
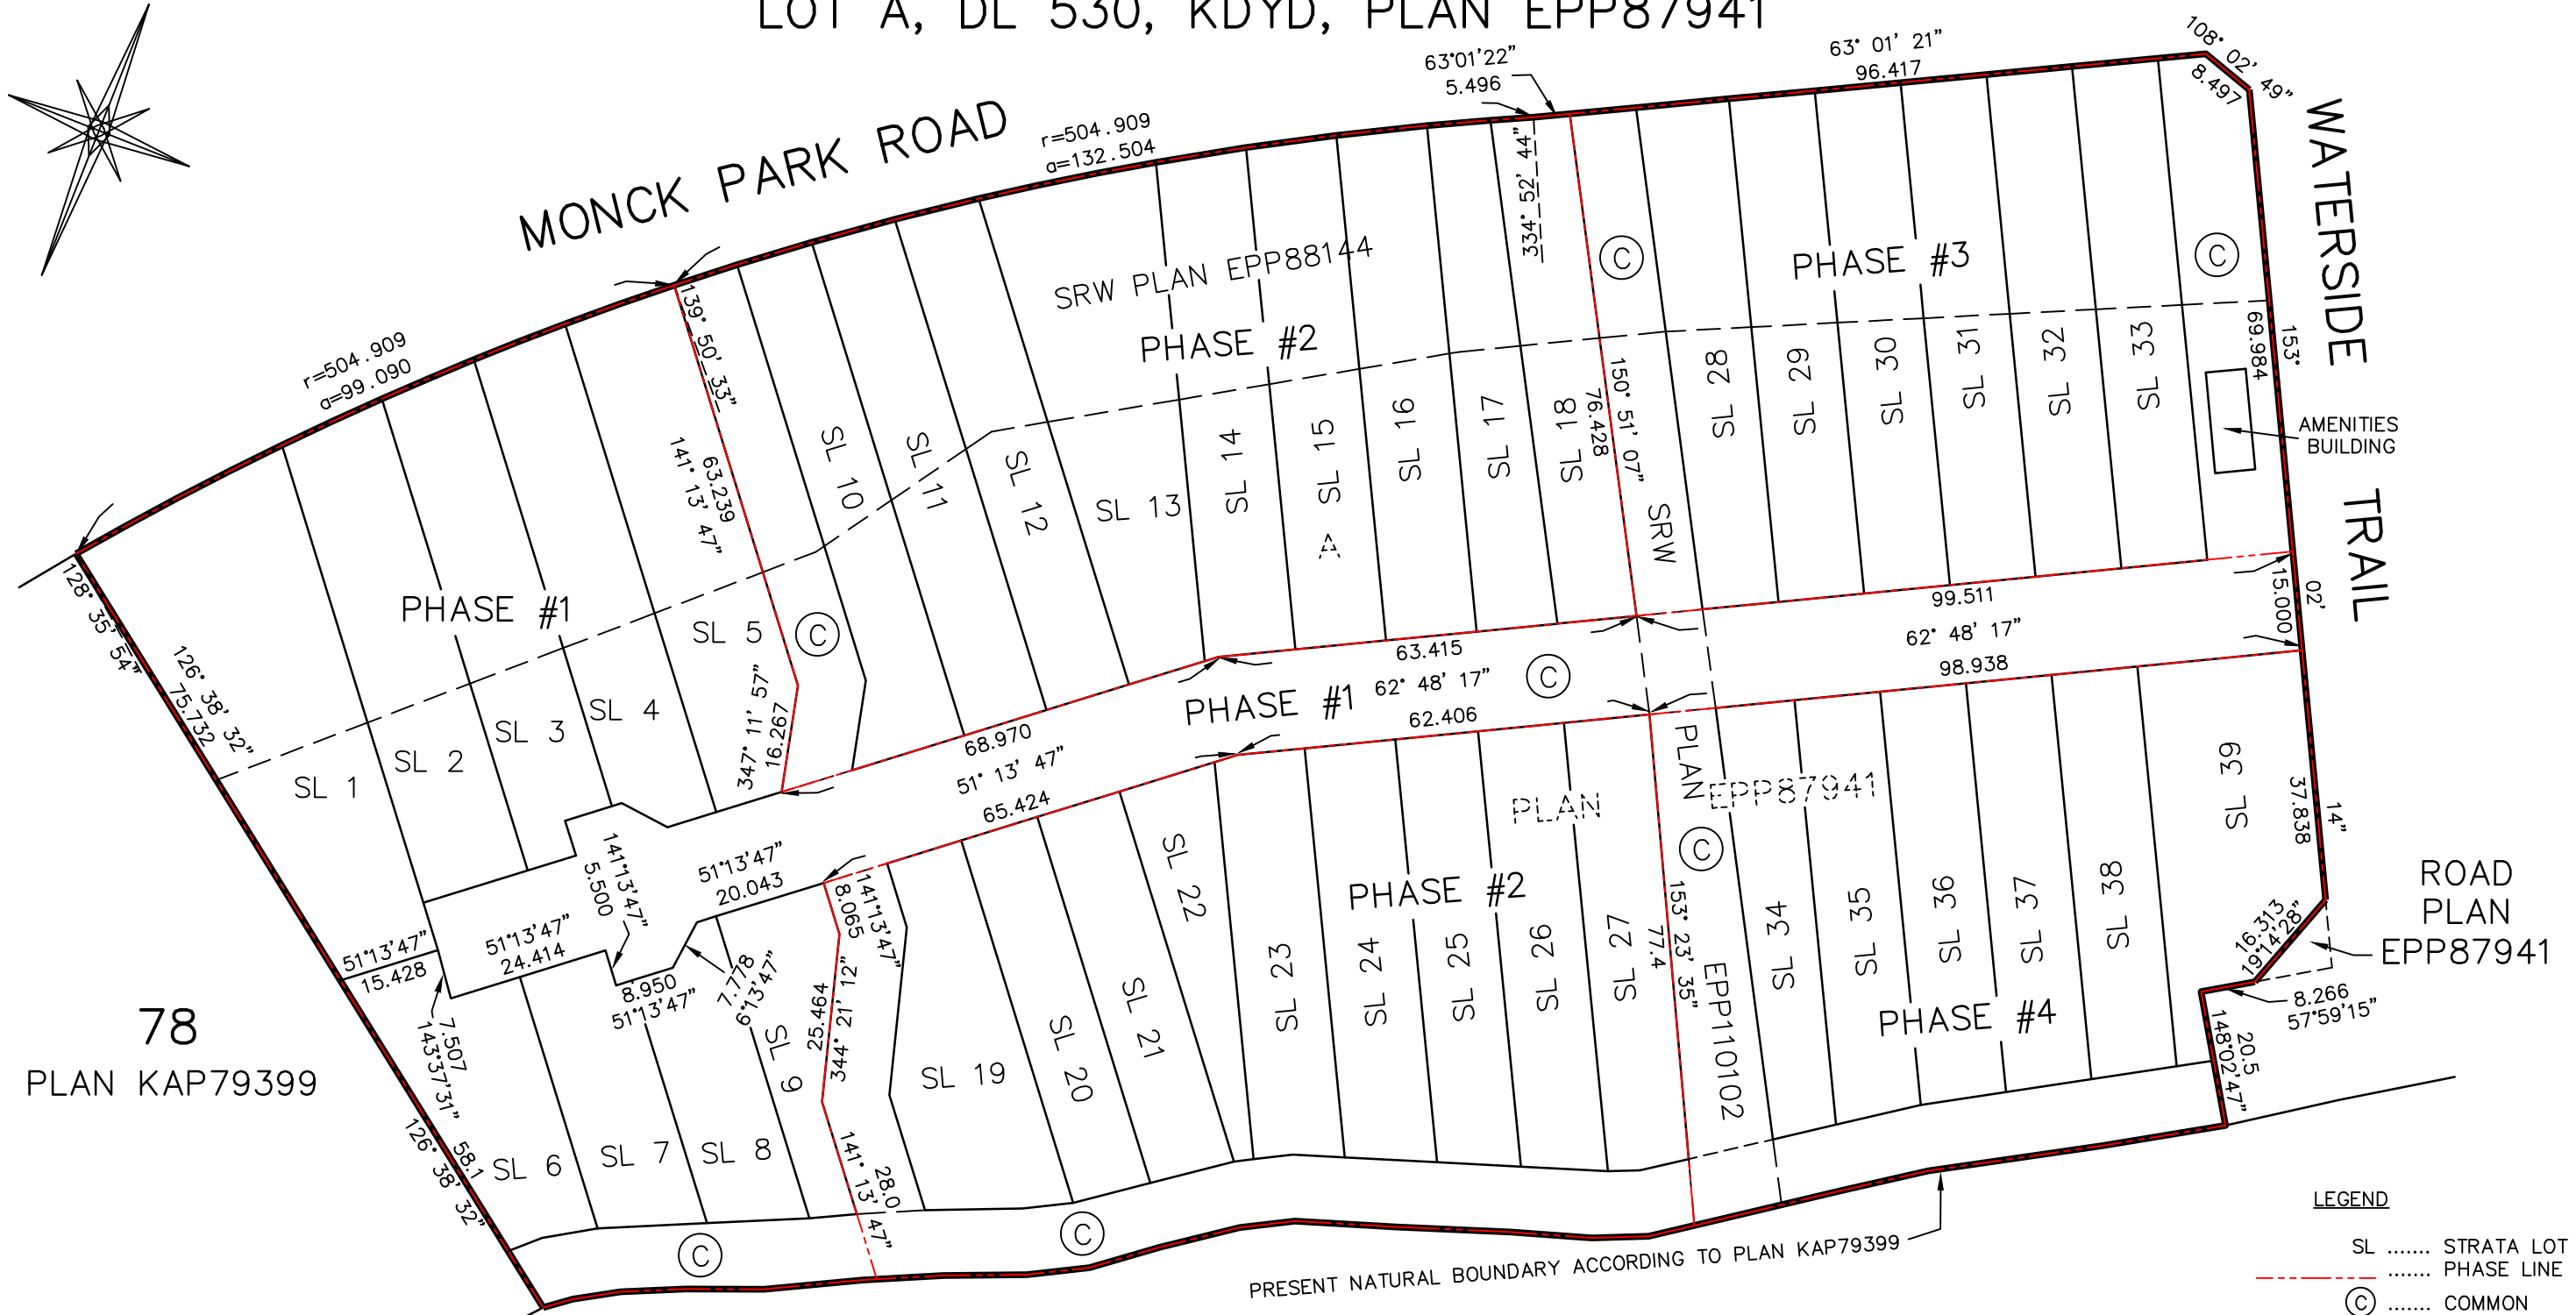



SKETCH PLAN TO ACCOMPANY FORM "P" OF THE STRATA PROPERTY ACT SHOWING PHASE BOUNDARIES IN LOT A, DL 530, KDYD, PLAN EPP87941

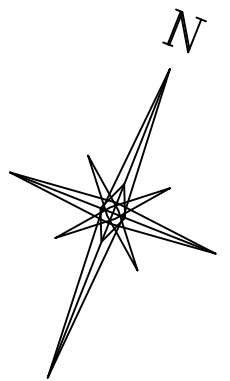

78
PLAN KAP79399

PRESENT NATURAL BOUNDARY ACCORDING TO PLAN KAP79399

- LEGEND**
- SL STRATA LOT
 - PHASE LINE
 - © COMMON

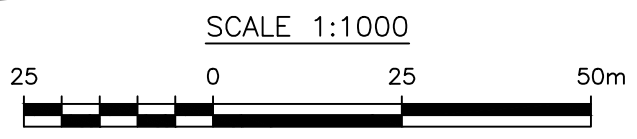

THIS PLAN LIES WITHIN THE
THOMPSON-NICOLA REGIONAL DISTRICT

CAD FILE: T04160-FORM-P.DWG (JULY 19/21)

UNDERHILL & UNDERHILL
PROFESSIONAL LAND SURVEYORS
201-925 McMASTER WAY
KAMLOOPS, B.C. V2C 6K2
TEL. (250) 372-8835